

A

B

C

D

E

F

A

B

C

D

E

F

three inches = one foot

one and one half inches = one foot

one inch = one foot

three quarters inch = one foot

one half inch = one foot

one quarter inch = one foot


three eighths inch = one foot

one eighth inch = one foot


one quarter inch = one foot

one eighth inch = one foot


one eighth inch = one foot

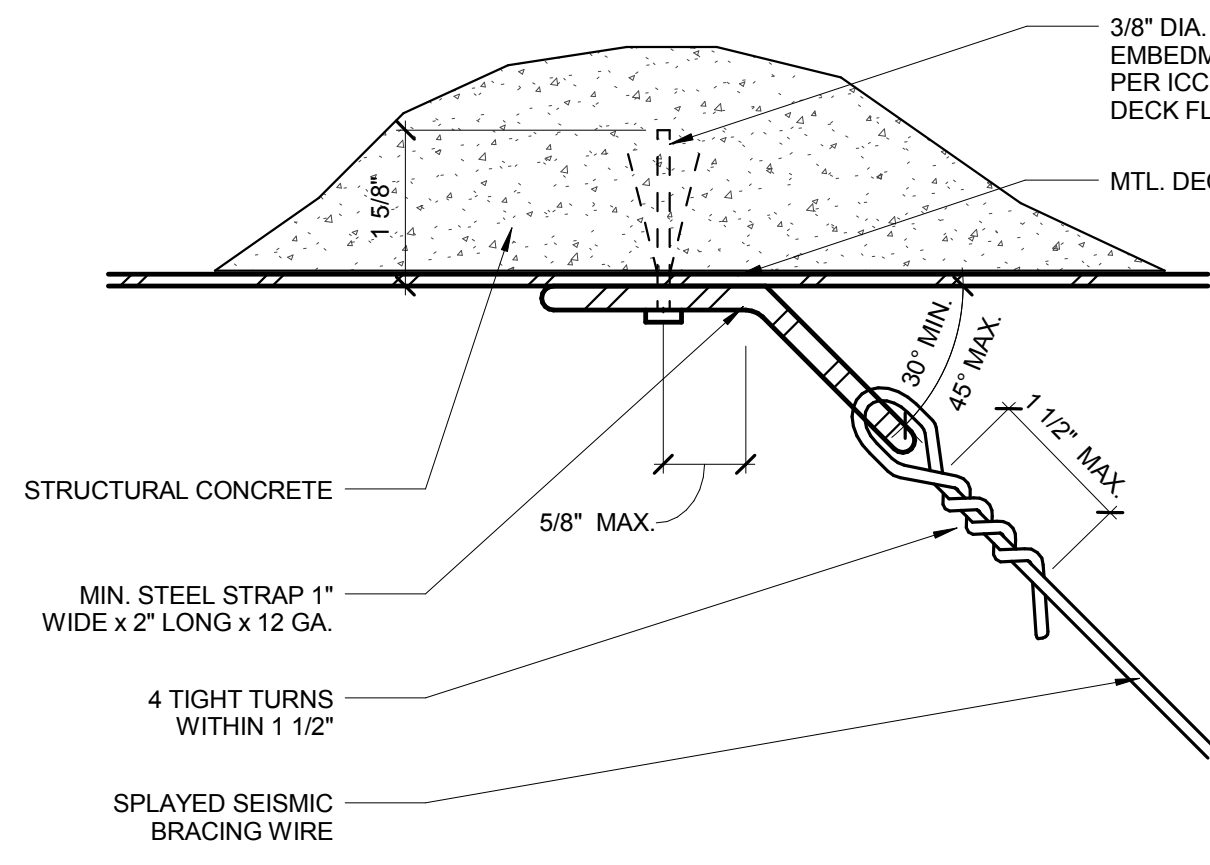


12 SPLAYED BRACING WIRE
6\"/>

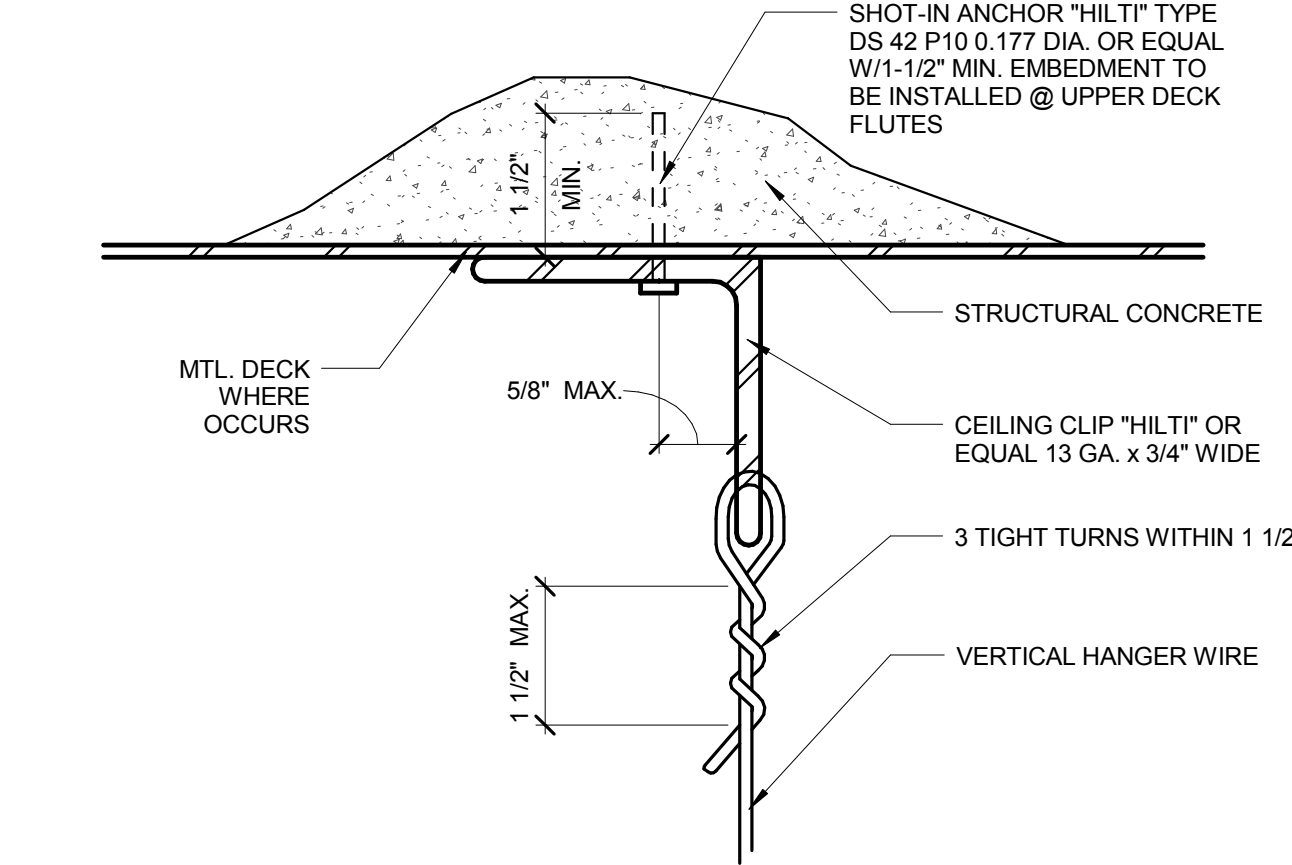


11 VERTICAL HANGER WIRE
6\"/>

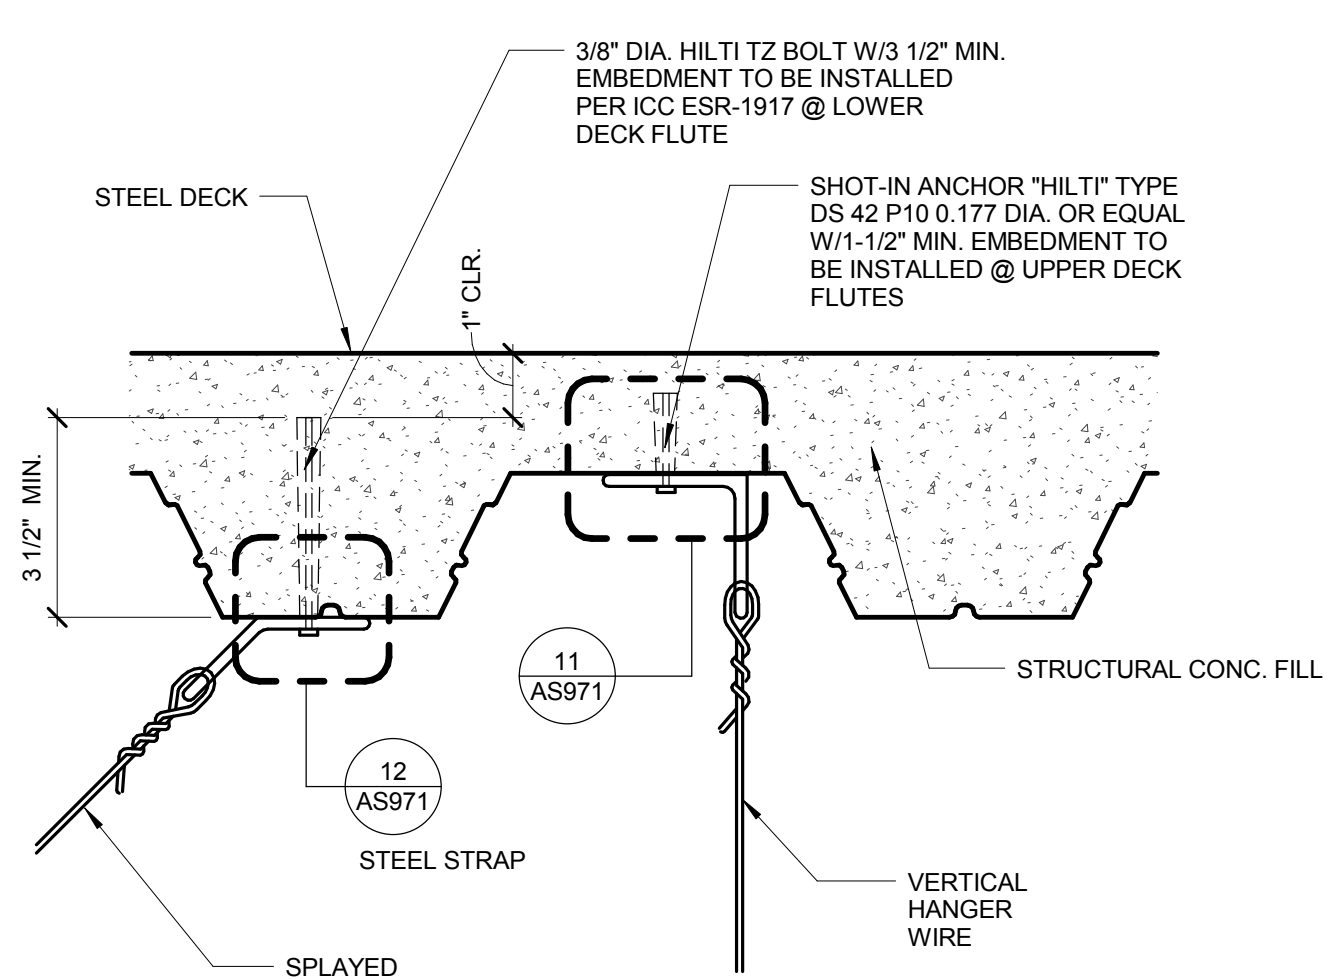


10 WIRE CONNECTIONS @ DECK
6\"/>

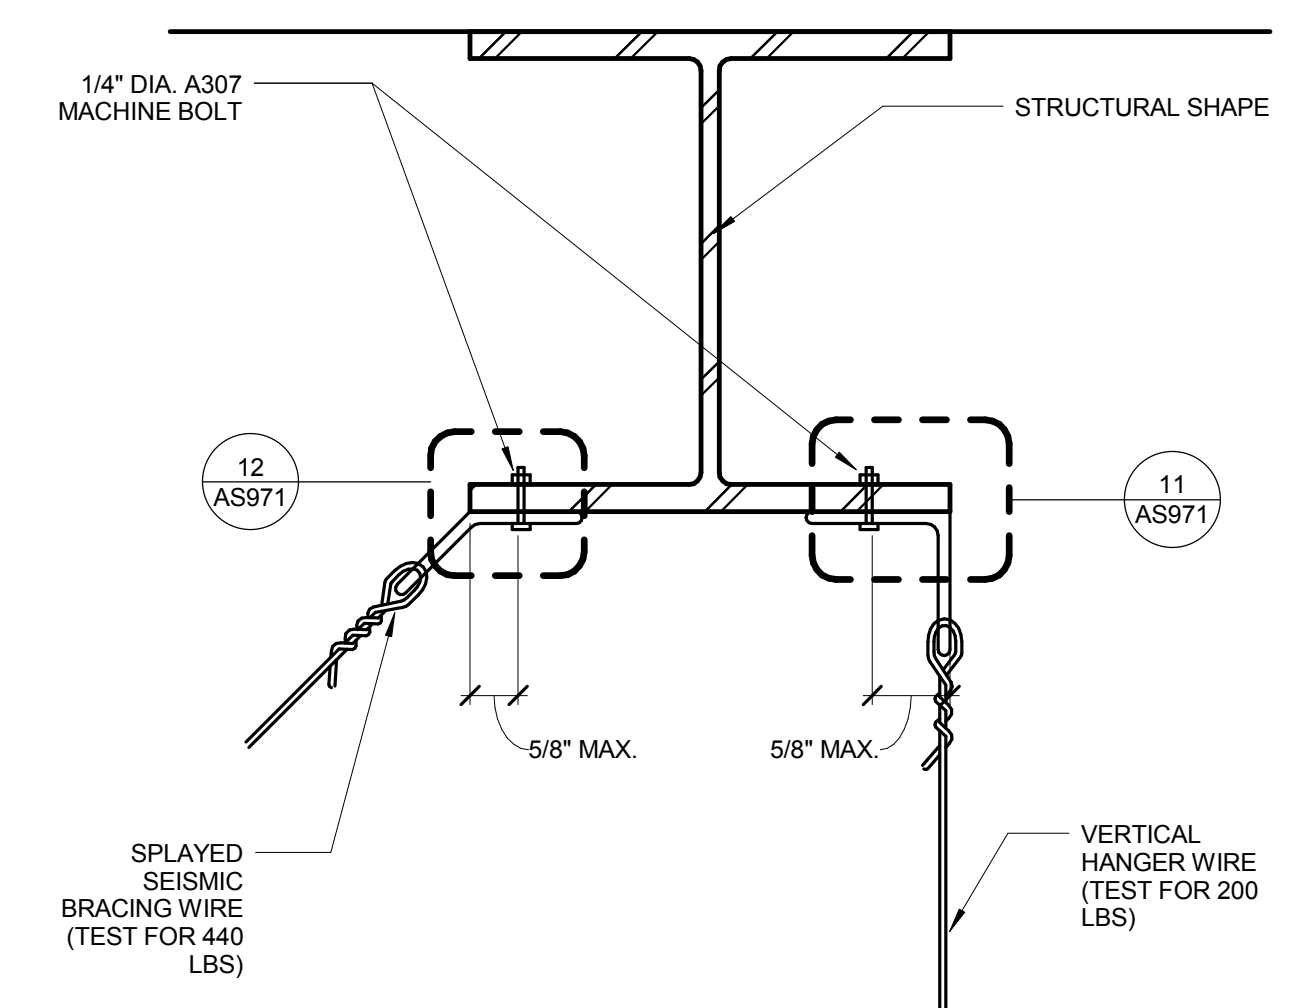


9 WIRE CONNECTIONS @ BEAM
6\"/>

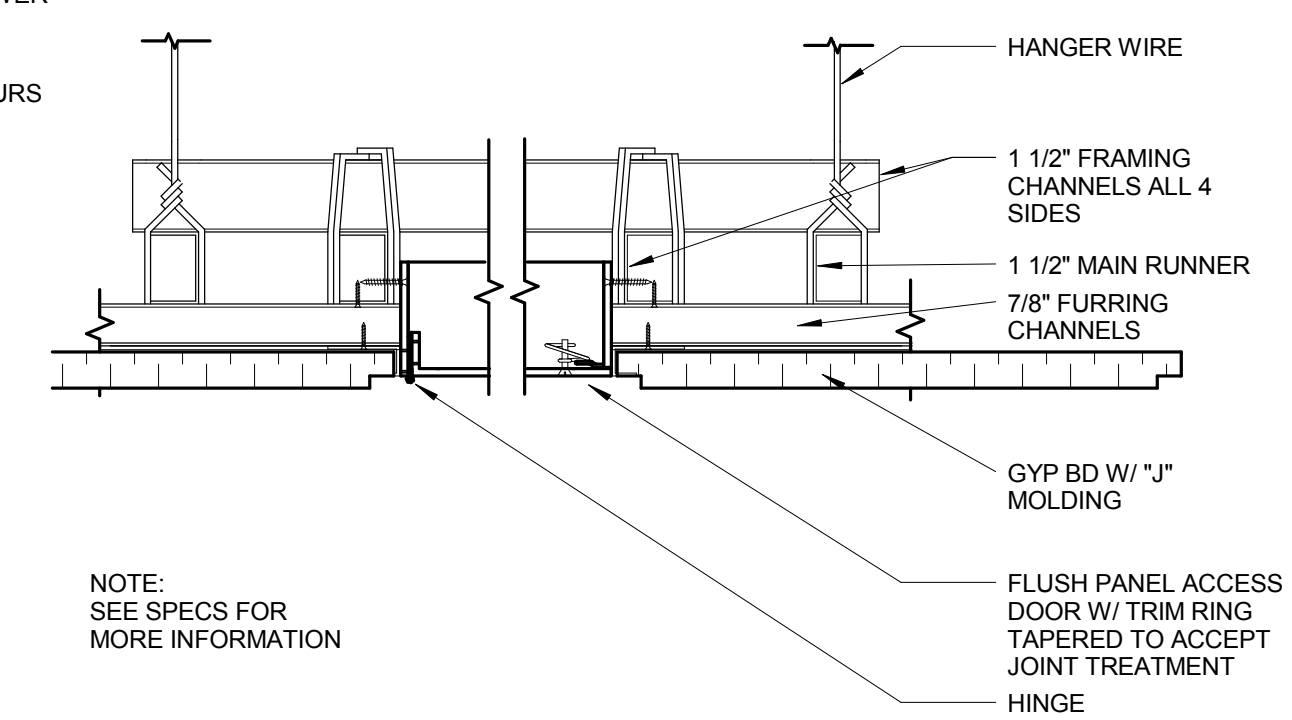


8 NON RATED ACCESS PANEL
3\"/>

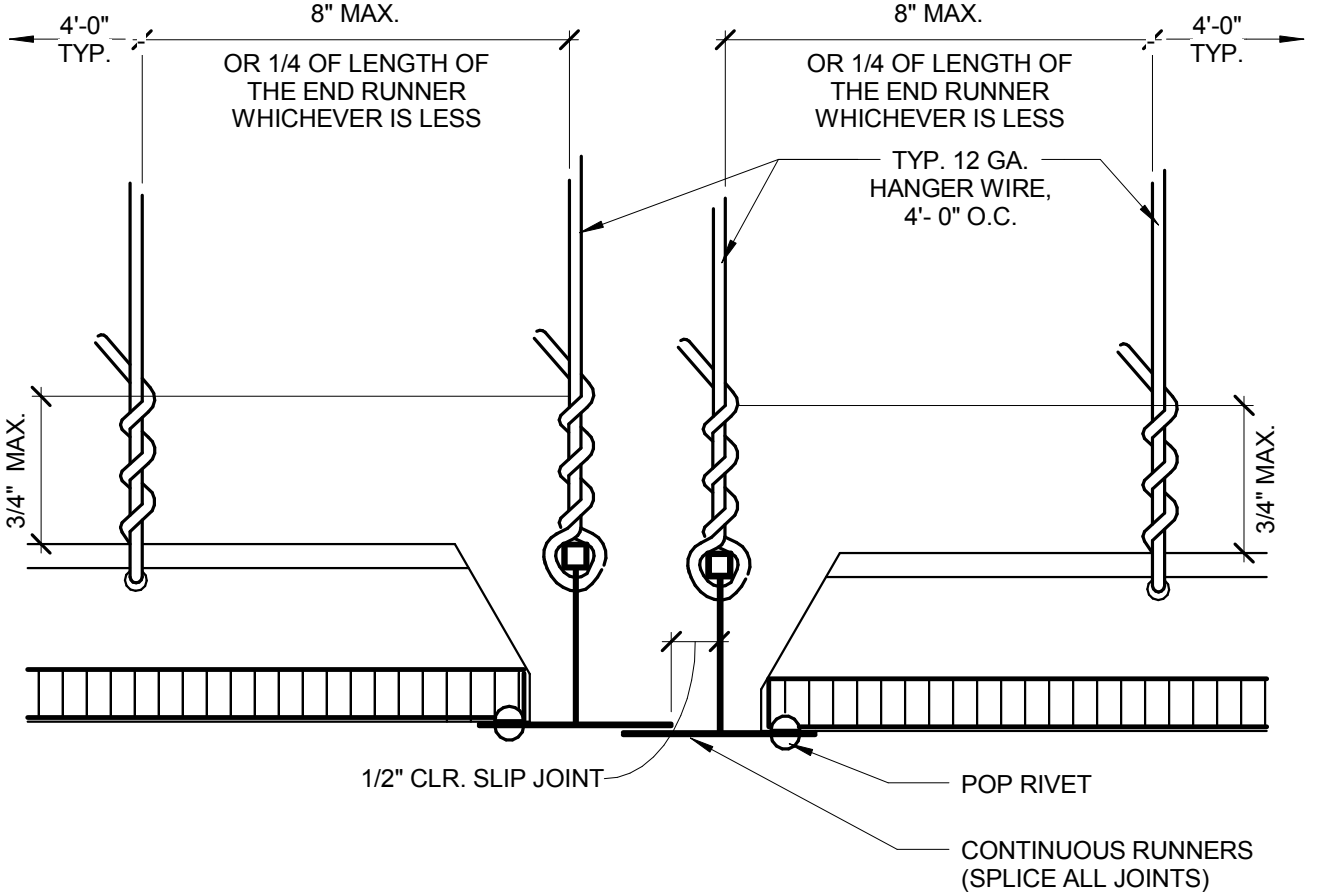


7 SLIP JOINT @ INTERSECTION
12\"/>

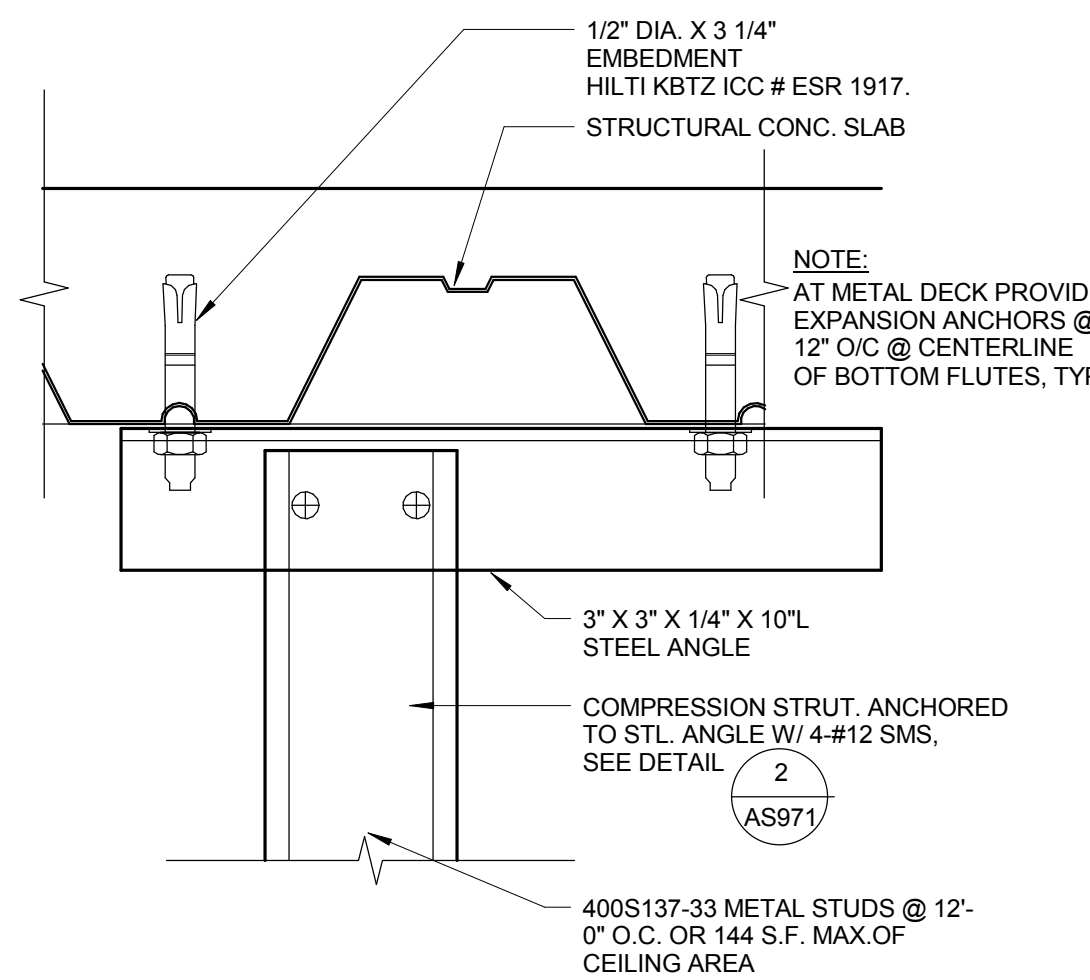


6 CEILING - COMPRESSION STRUT DETAIL
3\"/>

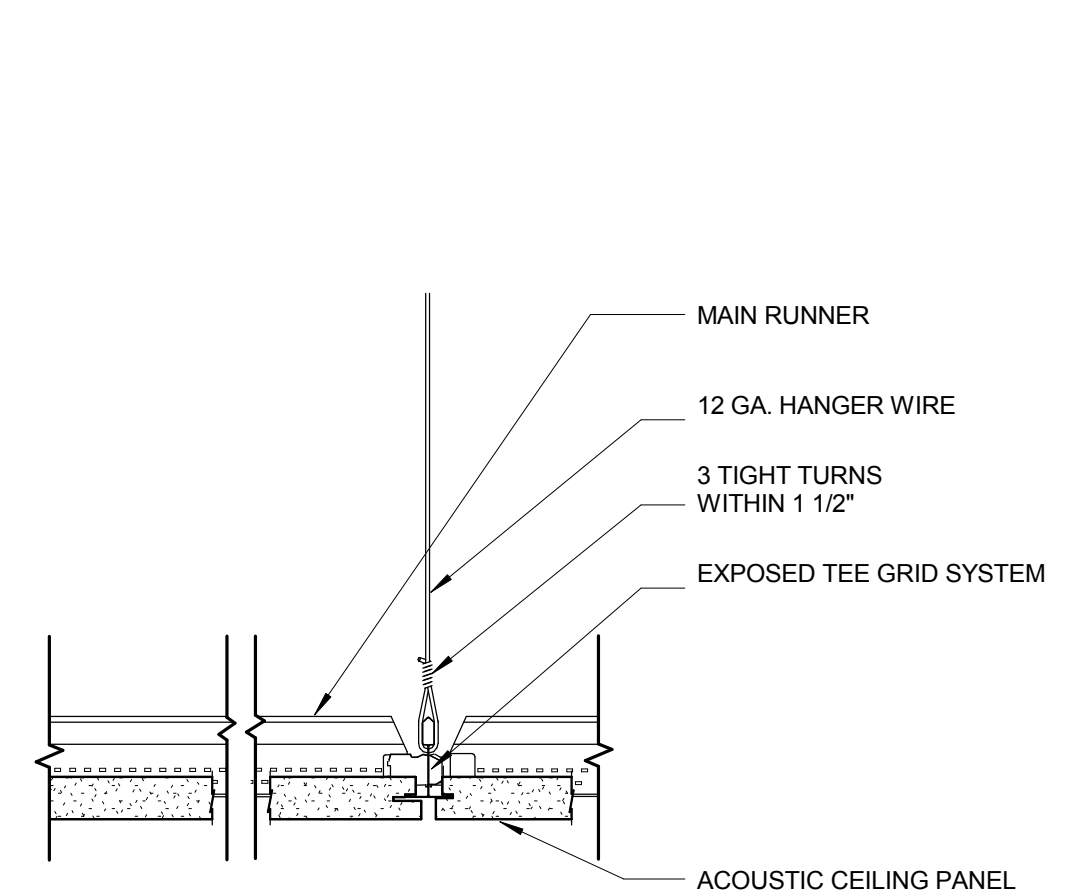


5 HANGER WIRE CONNECTION TO CLG GRID
3\"/>

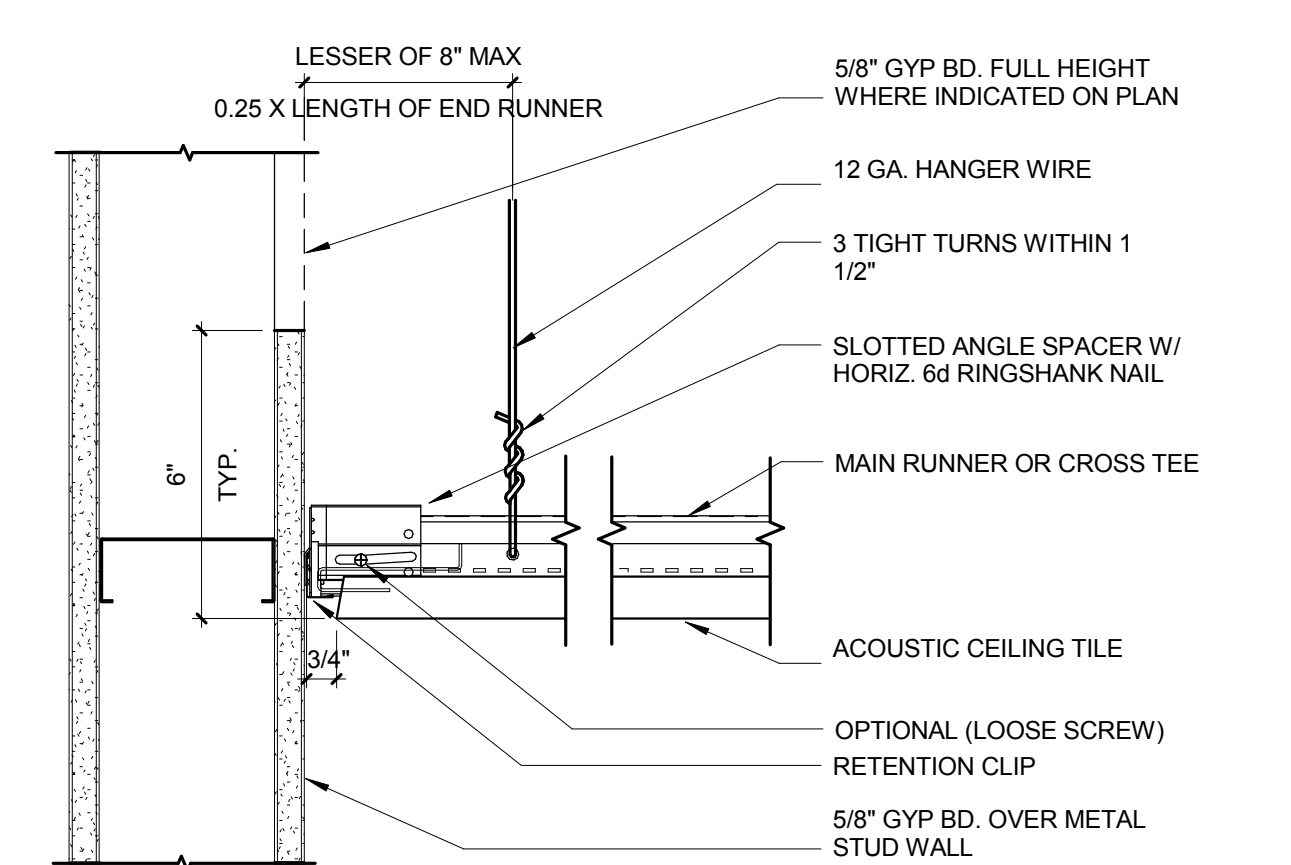


4 T-BAR CEILING PERIMETER SLIP
3\"/>

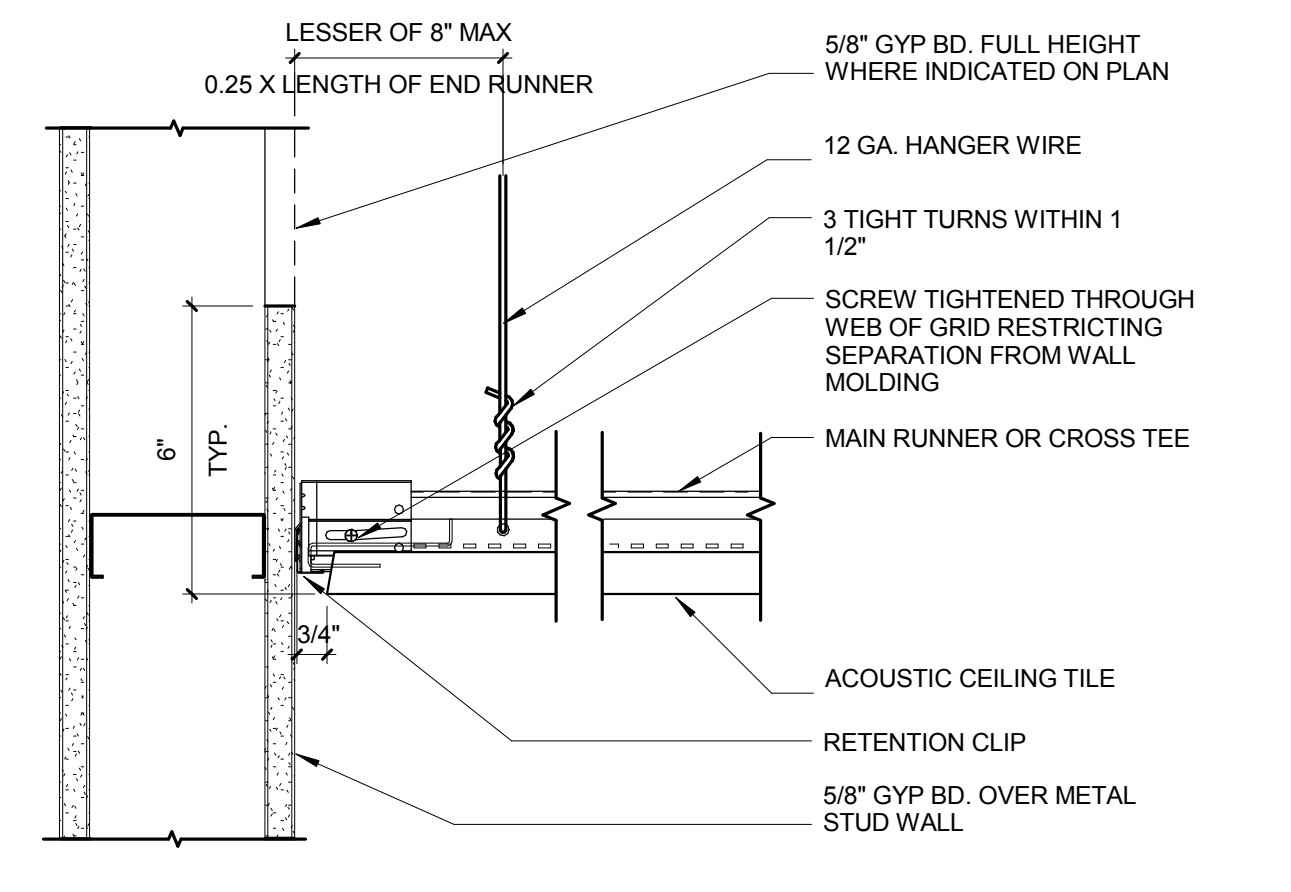


3 T-BAR CEILING PERIMETER FIXED
3\"/>

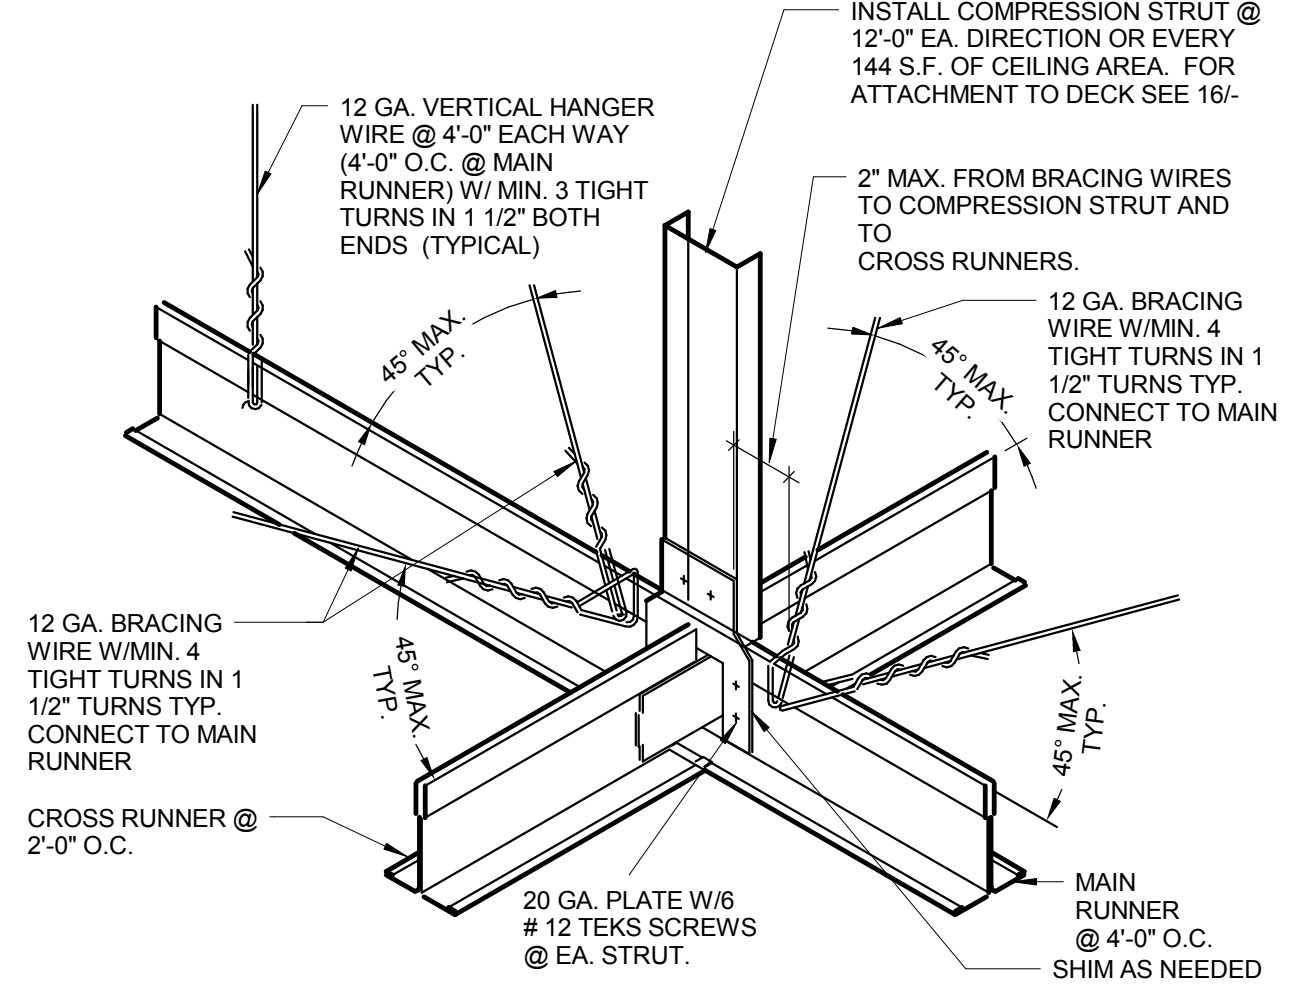

2 COMPRESSION STRUT
12\"/>

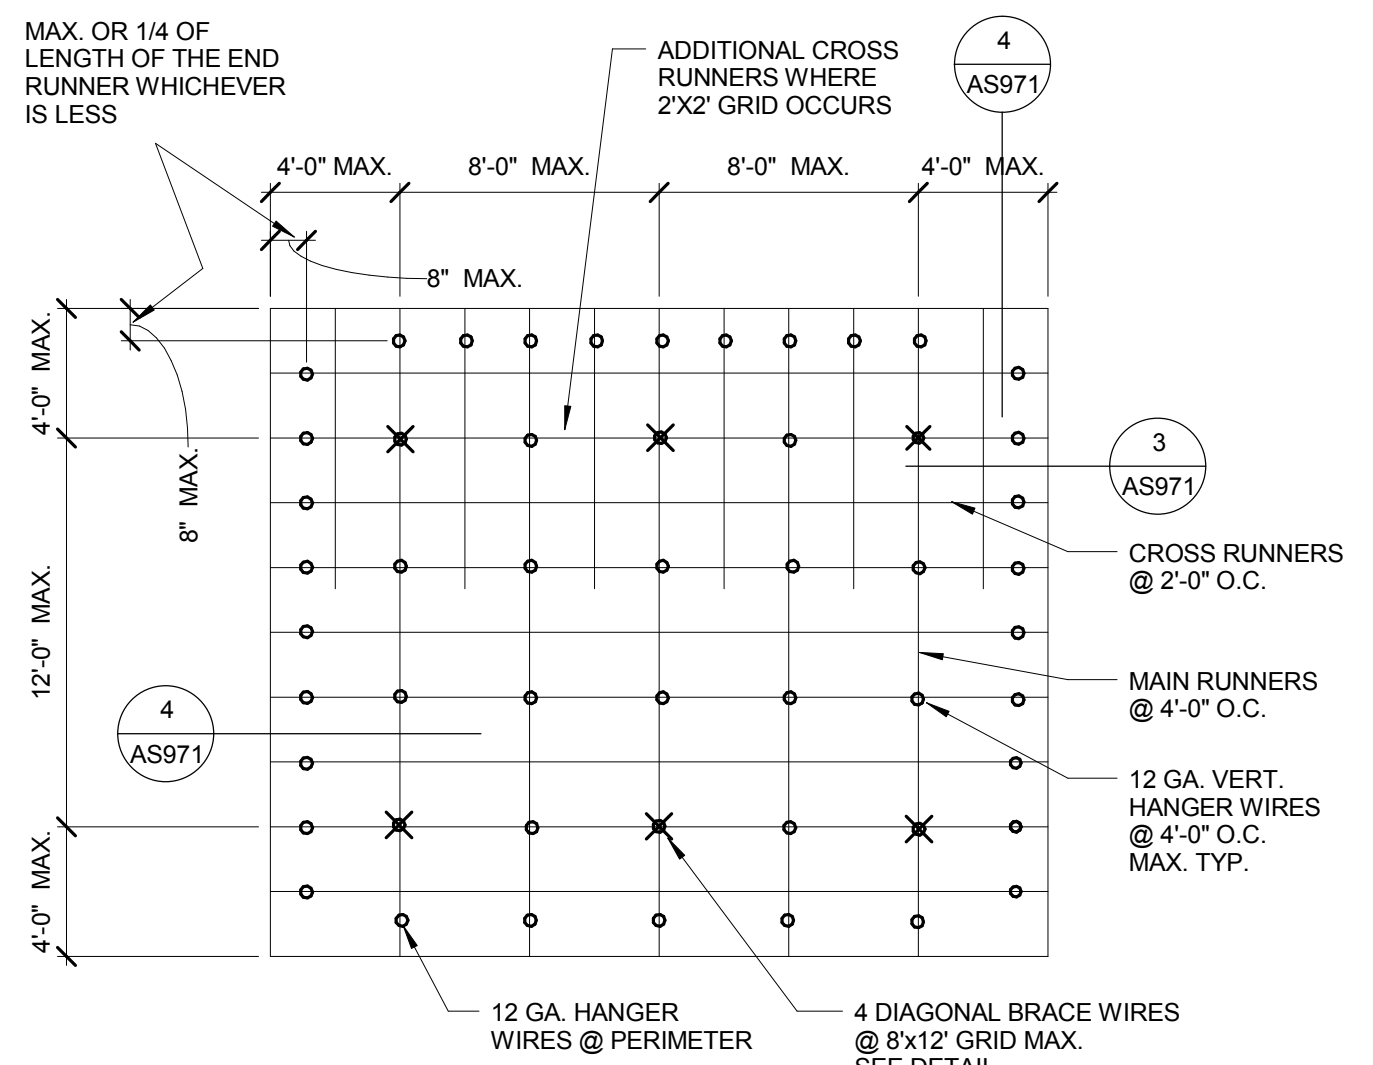

1 ACOUSTICAL CEILING SYSTEM
12\"/>

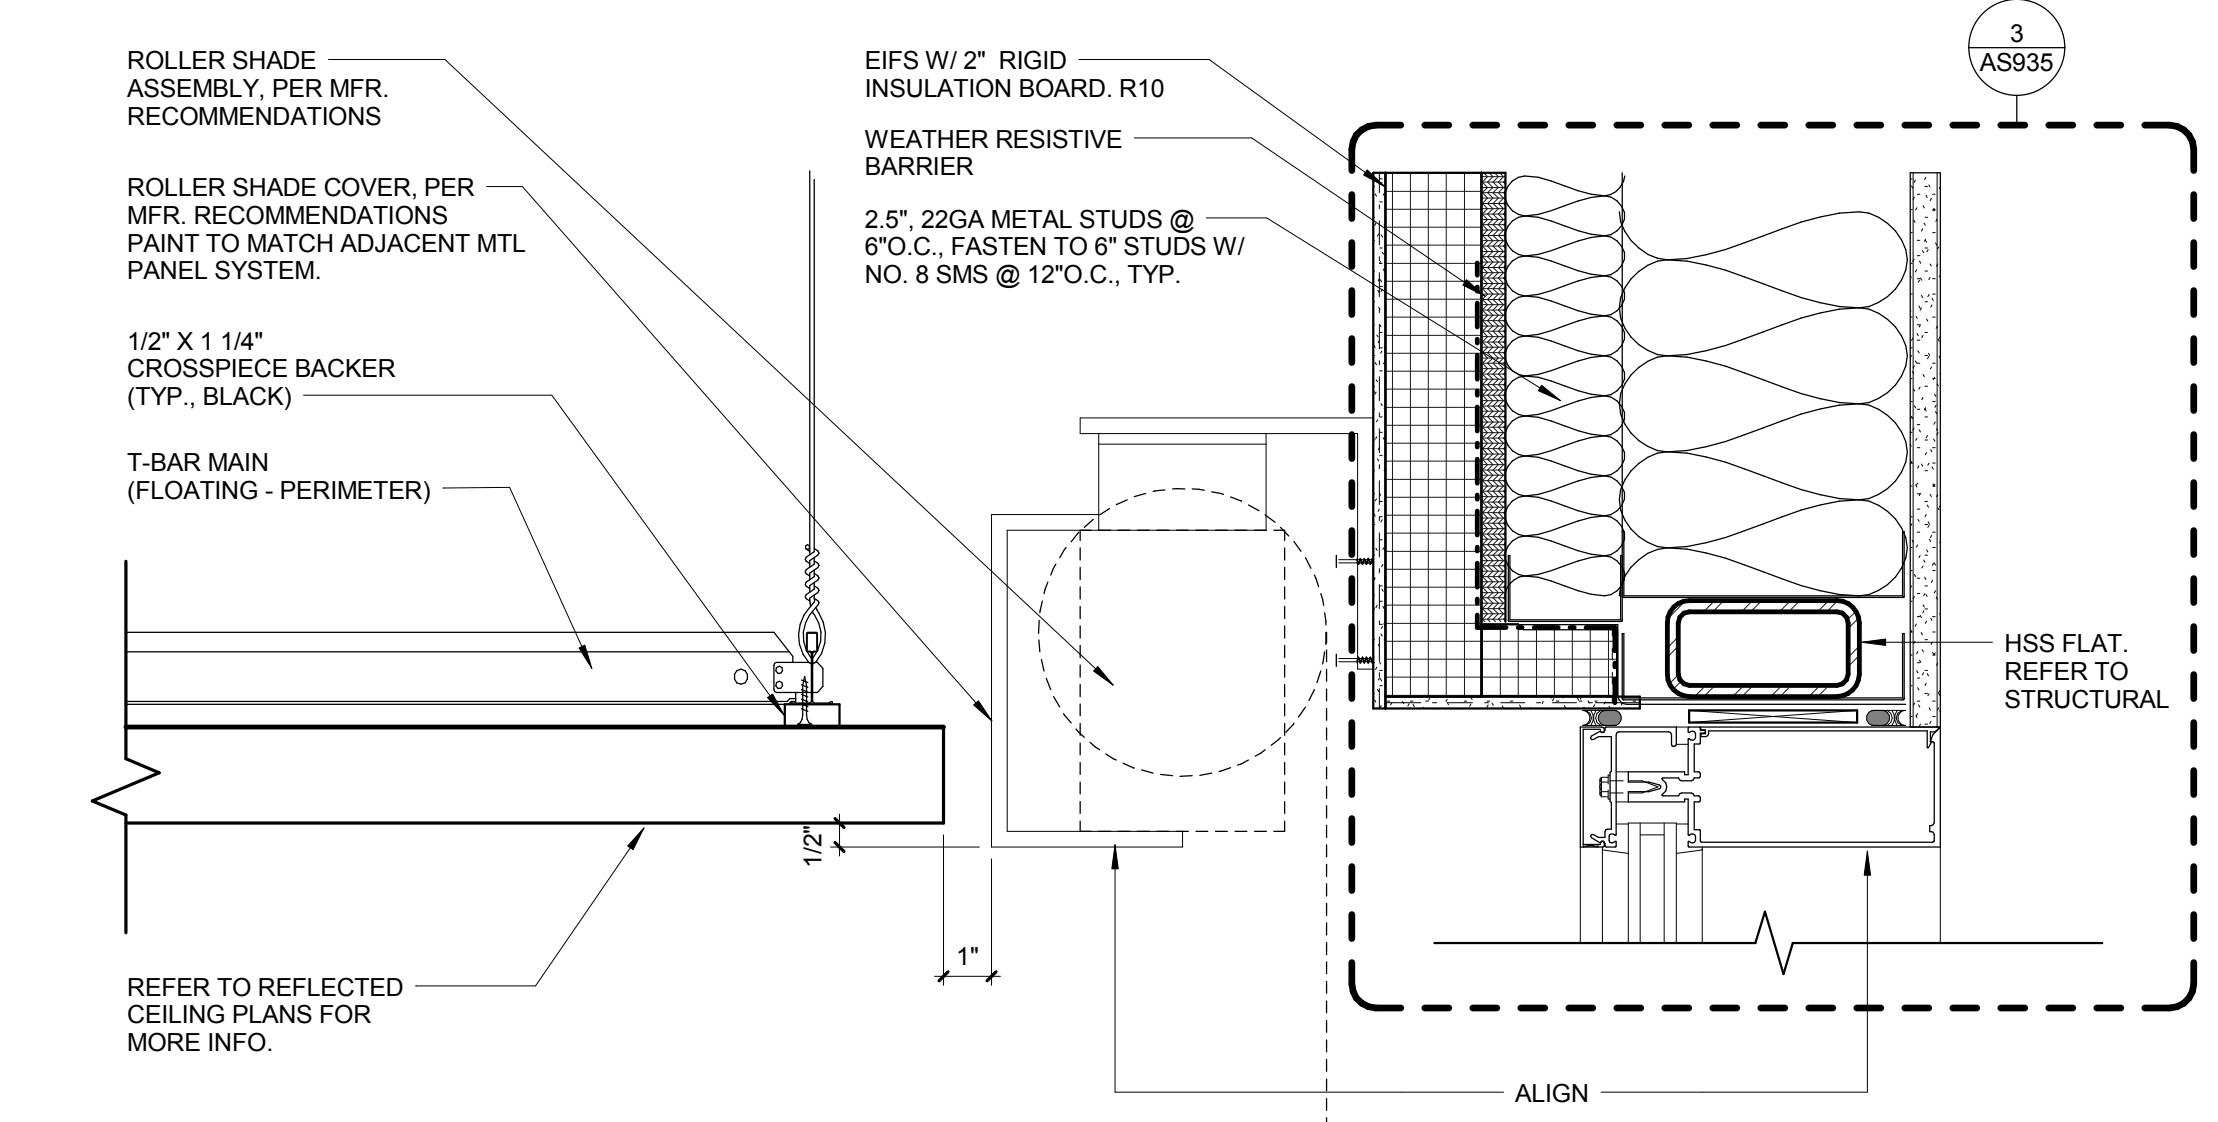

13 ROLLER SHADE MANUAL
3\"/>

CONSULTANTS:		ARCHITECT/ENGINEERS: HMC Architects 1827 E. Fir Avenue / Studio 103 / Fresno, CA 93720 T 559.322.2444 / www.hmcarchitects.com HMC PROJECT #1393002-000		Drawing Title TYPICAL CEILING DETAILS	Project Title Mental Health Psychosocial Rehab Recovery and Health Care for Homeless Veteran Center	Project Number 570-217	Office of Construction and Facilities Management Department of Veterans Affairs
		Approved: Project Director	Location 2615 E. CLINTON AVE, FRESNO, CA 93703	Building Number 37	Drawing Number AS971		
			Date 08/11/2014	Checked Checker	Drawn Author		